

3rd FLOOR PLAN

- NOTES :**
- ⊕+0.00 : EXISTING LEVELS
 - ⊕+0.00 : PROPOSED LEVELS
 - : PLOT BOUNDARIES
 - - - - : BUILDING LINE



1st APRIL AVENUE 18, MAVROS COURT, FLAT 22, 6035, LAR
 TEL.: 24817777 - 99648303
 FAX.: 24817778
 EMAIL: micha.photiou@cytanet.com.cy


CLIENT :
 LADERANT COMPANY LTD

PROJECT TITLE :
 ΠΟΛΥΚΑΤΟΙΚΙΑ ΣΤΗΝ ΛΑΡΝΑΚΑ

DRAWING TITLE :
 THIRD FLOOR PLAN
 FLAT 301

DATE :
 NOV '24

SCALE : 1:100@A3	DR. NO. : A-13	JOB NO. : 577
----------------------------	--------------------------	-------------------------

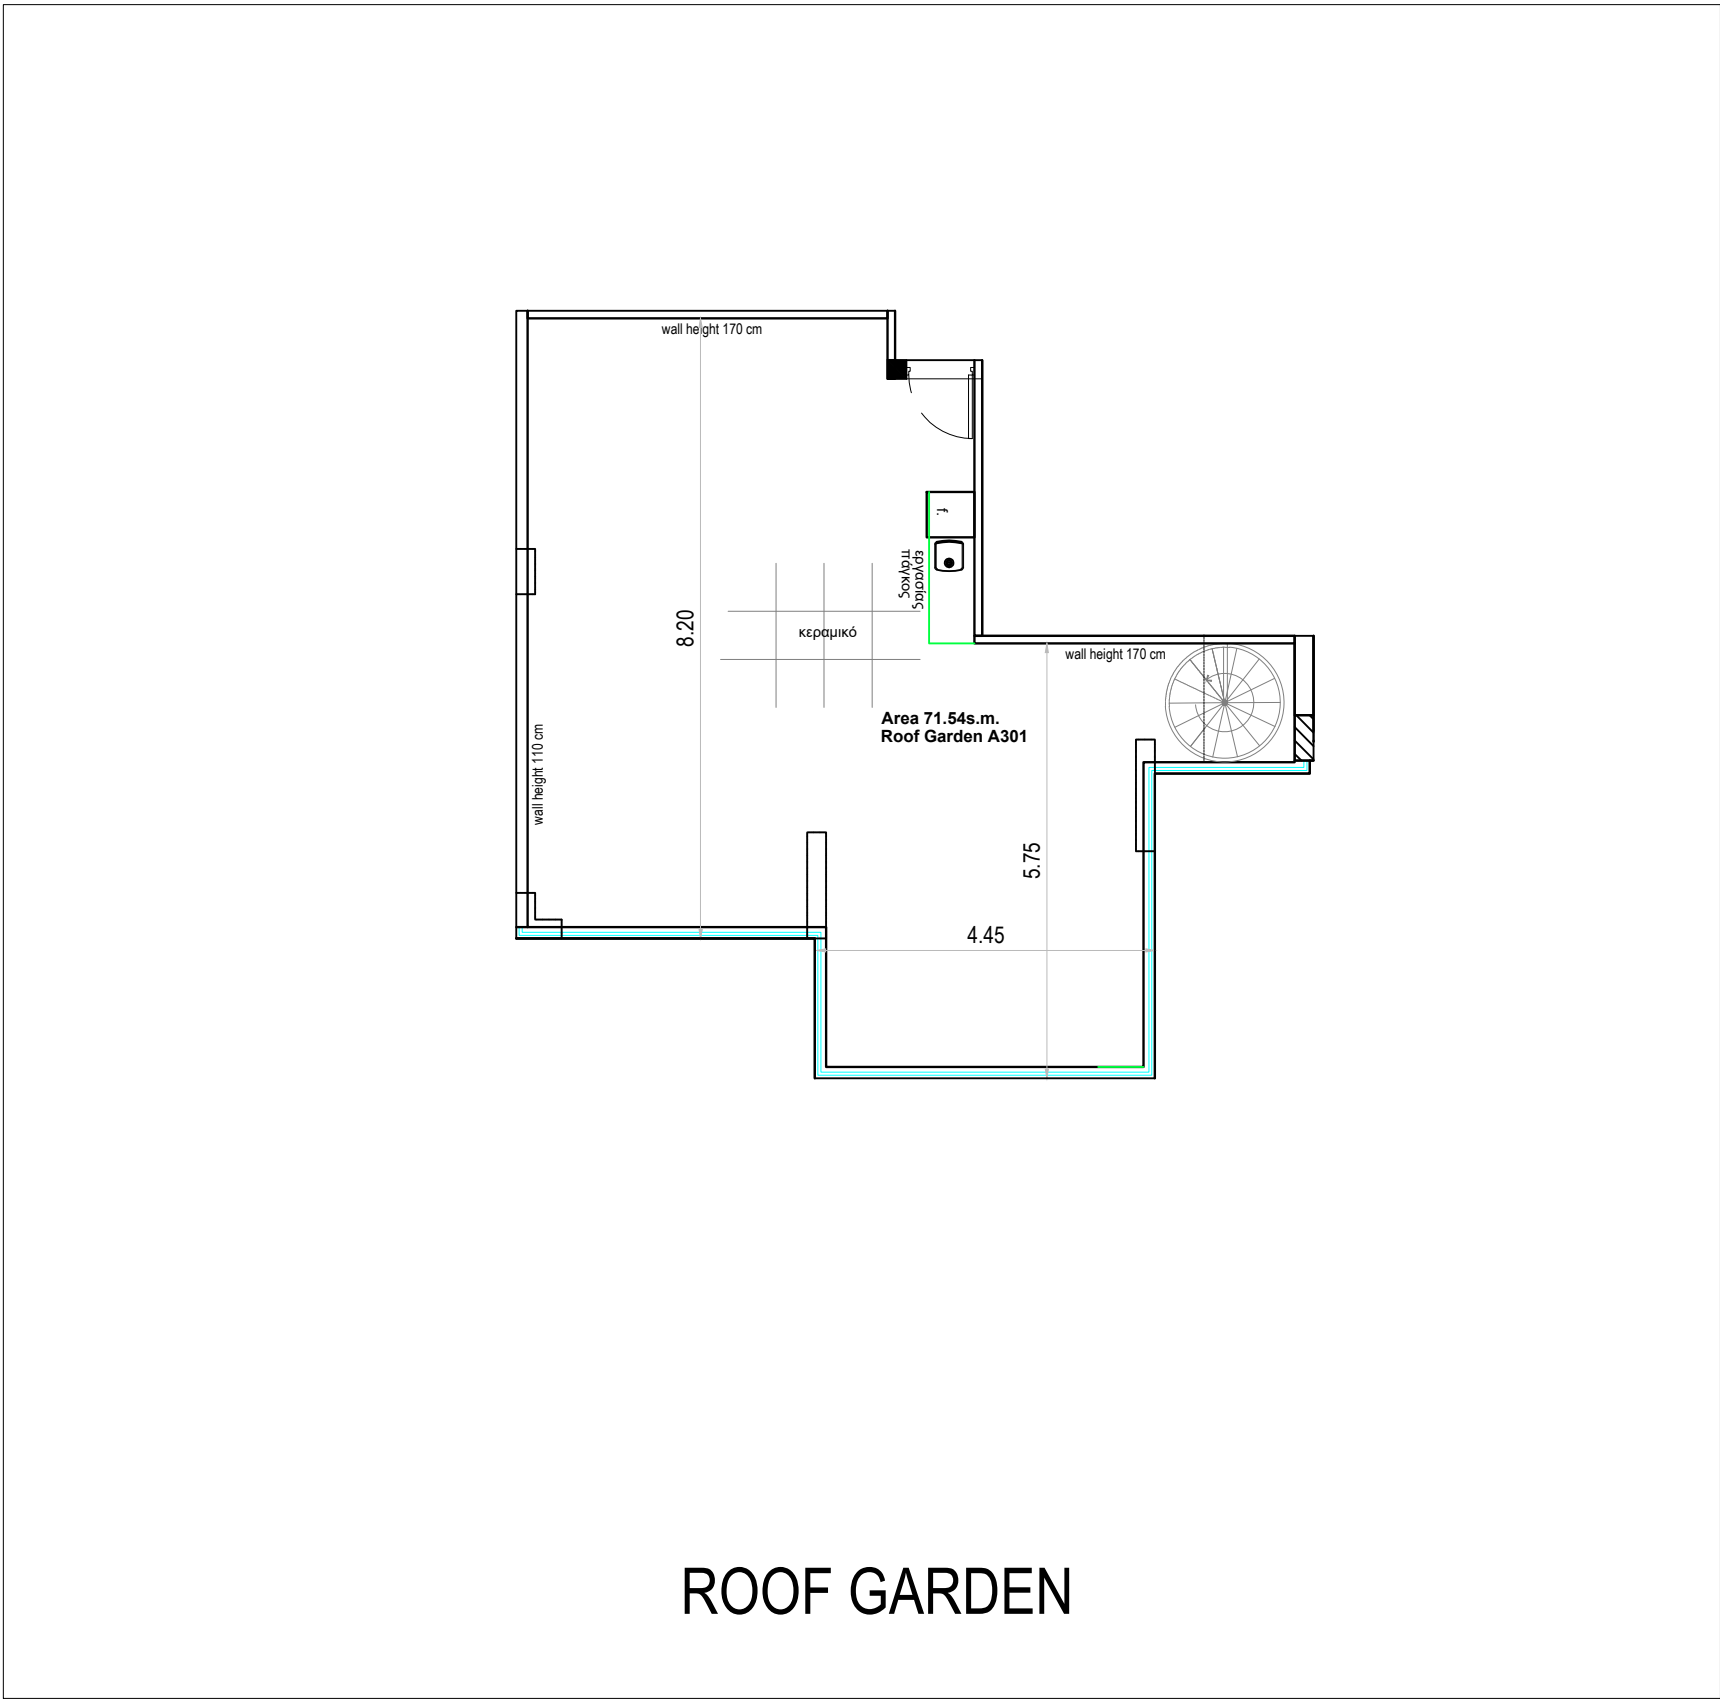

ROOF GARDEN

NOTES :

- ⊕+0.00 : EXISTING LEVELS
- ⊕+0.00 : PROPOSED LEVELS
- : PLOT BOUNDARIES
- - - - : BUILDING LINE



1st APRIL AVENUE 18, MAVROS COURT, FLAT 22, 6035, LAR
 TEL.: 24817777 - 99648303
 FAX.: 24817778
 EMAIL: micha.photiou@cytanet.com.cy

CLIENT :
 LADERANT COMPANY LTD

PROJECT TITLE :
 ΠΟΛΥΚΑΤΟΙΚΙΑ ΣΤΗΝ ΛΑΡΝΑΚΑ

DRAWING TITLE :
 ROOF GARDEN PLAN
 FLAT 301

DATE :
 NOV '24

SCALE : 1:100@A3	DR. NO. : A-17	JOB NO. : 577
---------------------	-------------------	------------------