


NOTES :

- ⊕+0.00 : EXISTING LEVELS
- ⊕+0.00 : PROPOSED LEVELS
- : PLOT BOUNDARIES
- - - - : BUILDING LINE

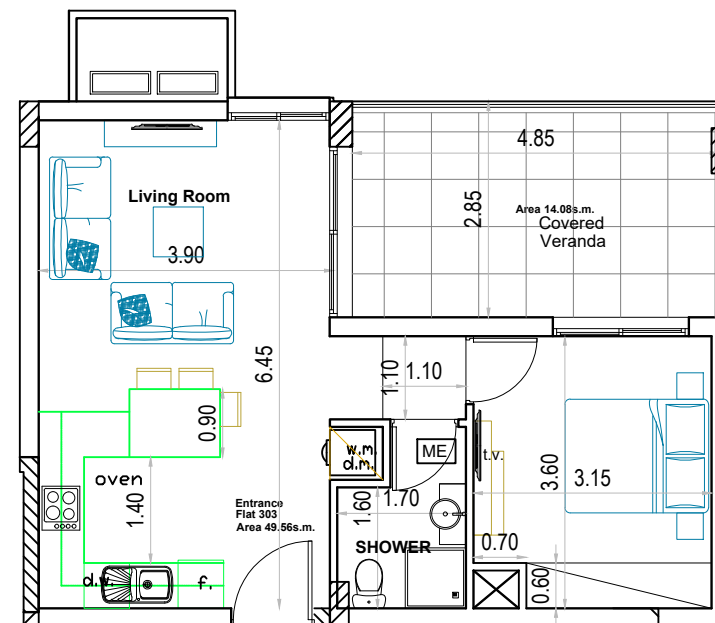

3rd FLOOR PLAN



1st APRIL AVENUE 18, MAVROS COURT, FLAT 22, 6035, LAR
TEL.: 24817777 - 99648303
FAX.: 24817778
EMAIL: micha.photiou@cytanet.com.cy

CLIENT :

LADERANT COMPANY LTD

PROJECT TITLE :

ΠΟΛΥΚΑΤΟΙΚΙΑ ΣΤΗΝ ΛΑΡΝΑΚΑ

DRAWING TITLE :

THIRD FLOOR PLAN
FLAT 303


DATE :

NOV '24

SCALE :
1:100@A3

DR. NO. :
A-15

JOB NO. :
577

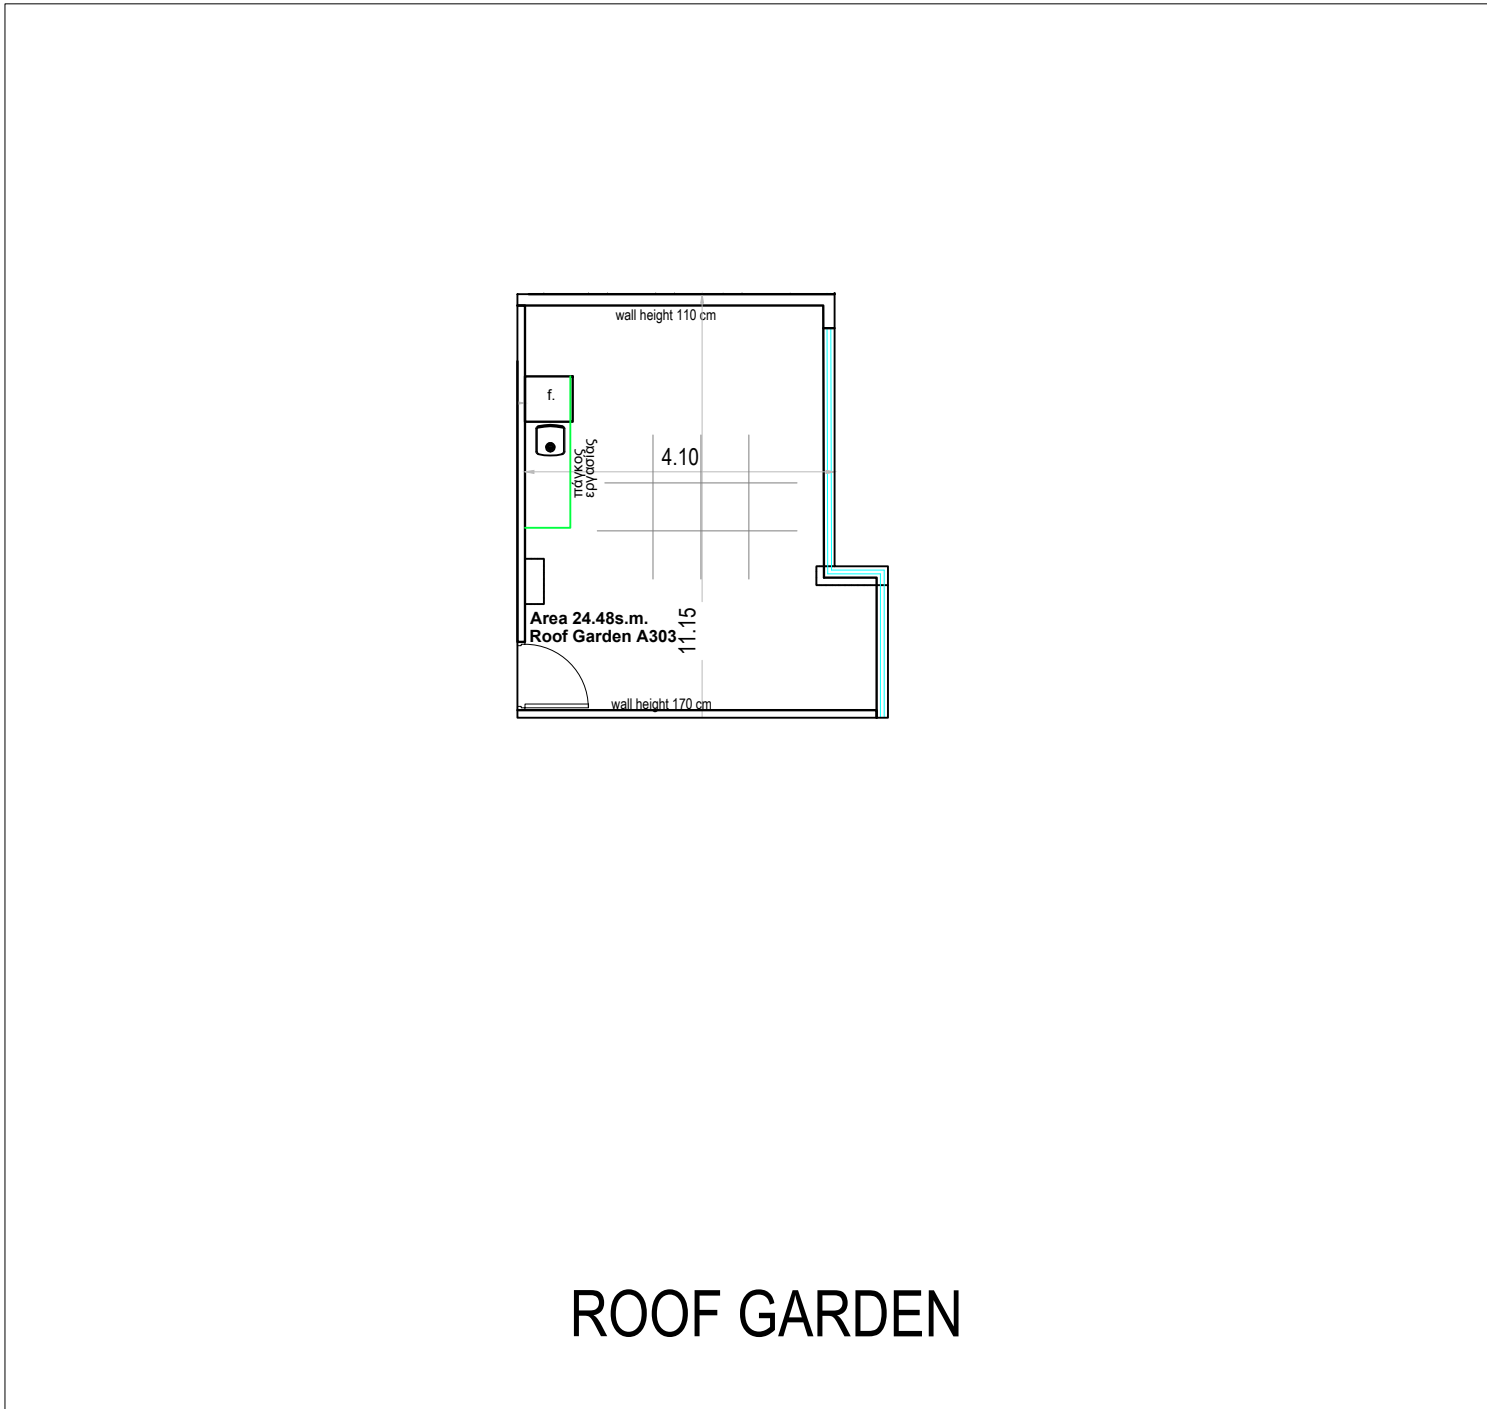

ROOF GARDEN

NOTES :

- ⊕+0.00 : EXISTING LEVELS
- ⊕+0.00 : PROPOSED LEVELS
- : PLOT BOUNDARIES
- : BUILDING LINE



1st APRIL AVENUE 18, MAVROS COURT, FLAT 22, 6035, LAR
 TEL.: 24817777 - 99648303
 FAX.: 24817778
 EMAIL: micha.photiou@cytanet.com.cy

CLIENT :
 LADERANT COMPANY LTD

PROJECT TITLE :
 ΠΟΛΥΚΑΤΟΙΚΙΑ ΣΤΗΝ ΛΑΡΝΑΚΑ

DRAWING TITLE :
 ROOF GARDEN PLAN
 FLAT 303

DATE :
 NOV '24

SCALE : 1:100@A3	DR. NO. : A-19	JOB NO. : 577
---------------------	-------------------	------------------